


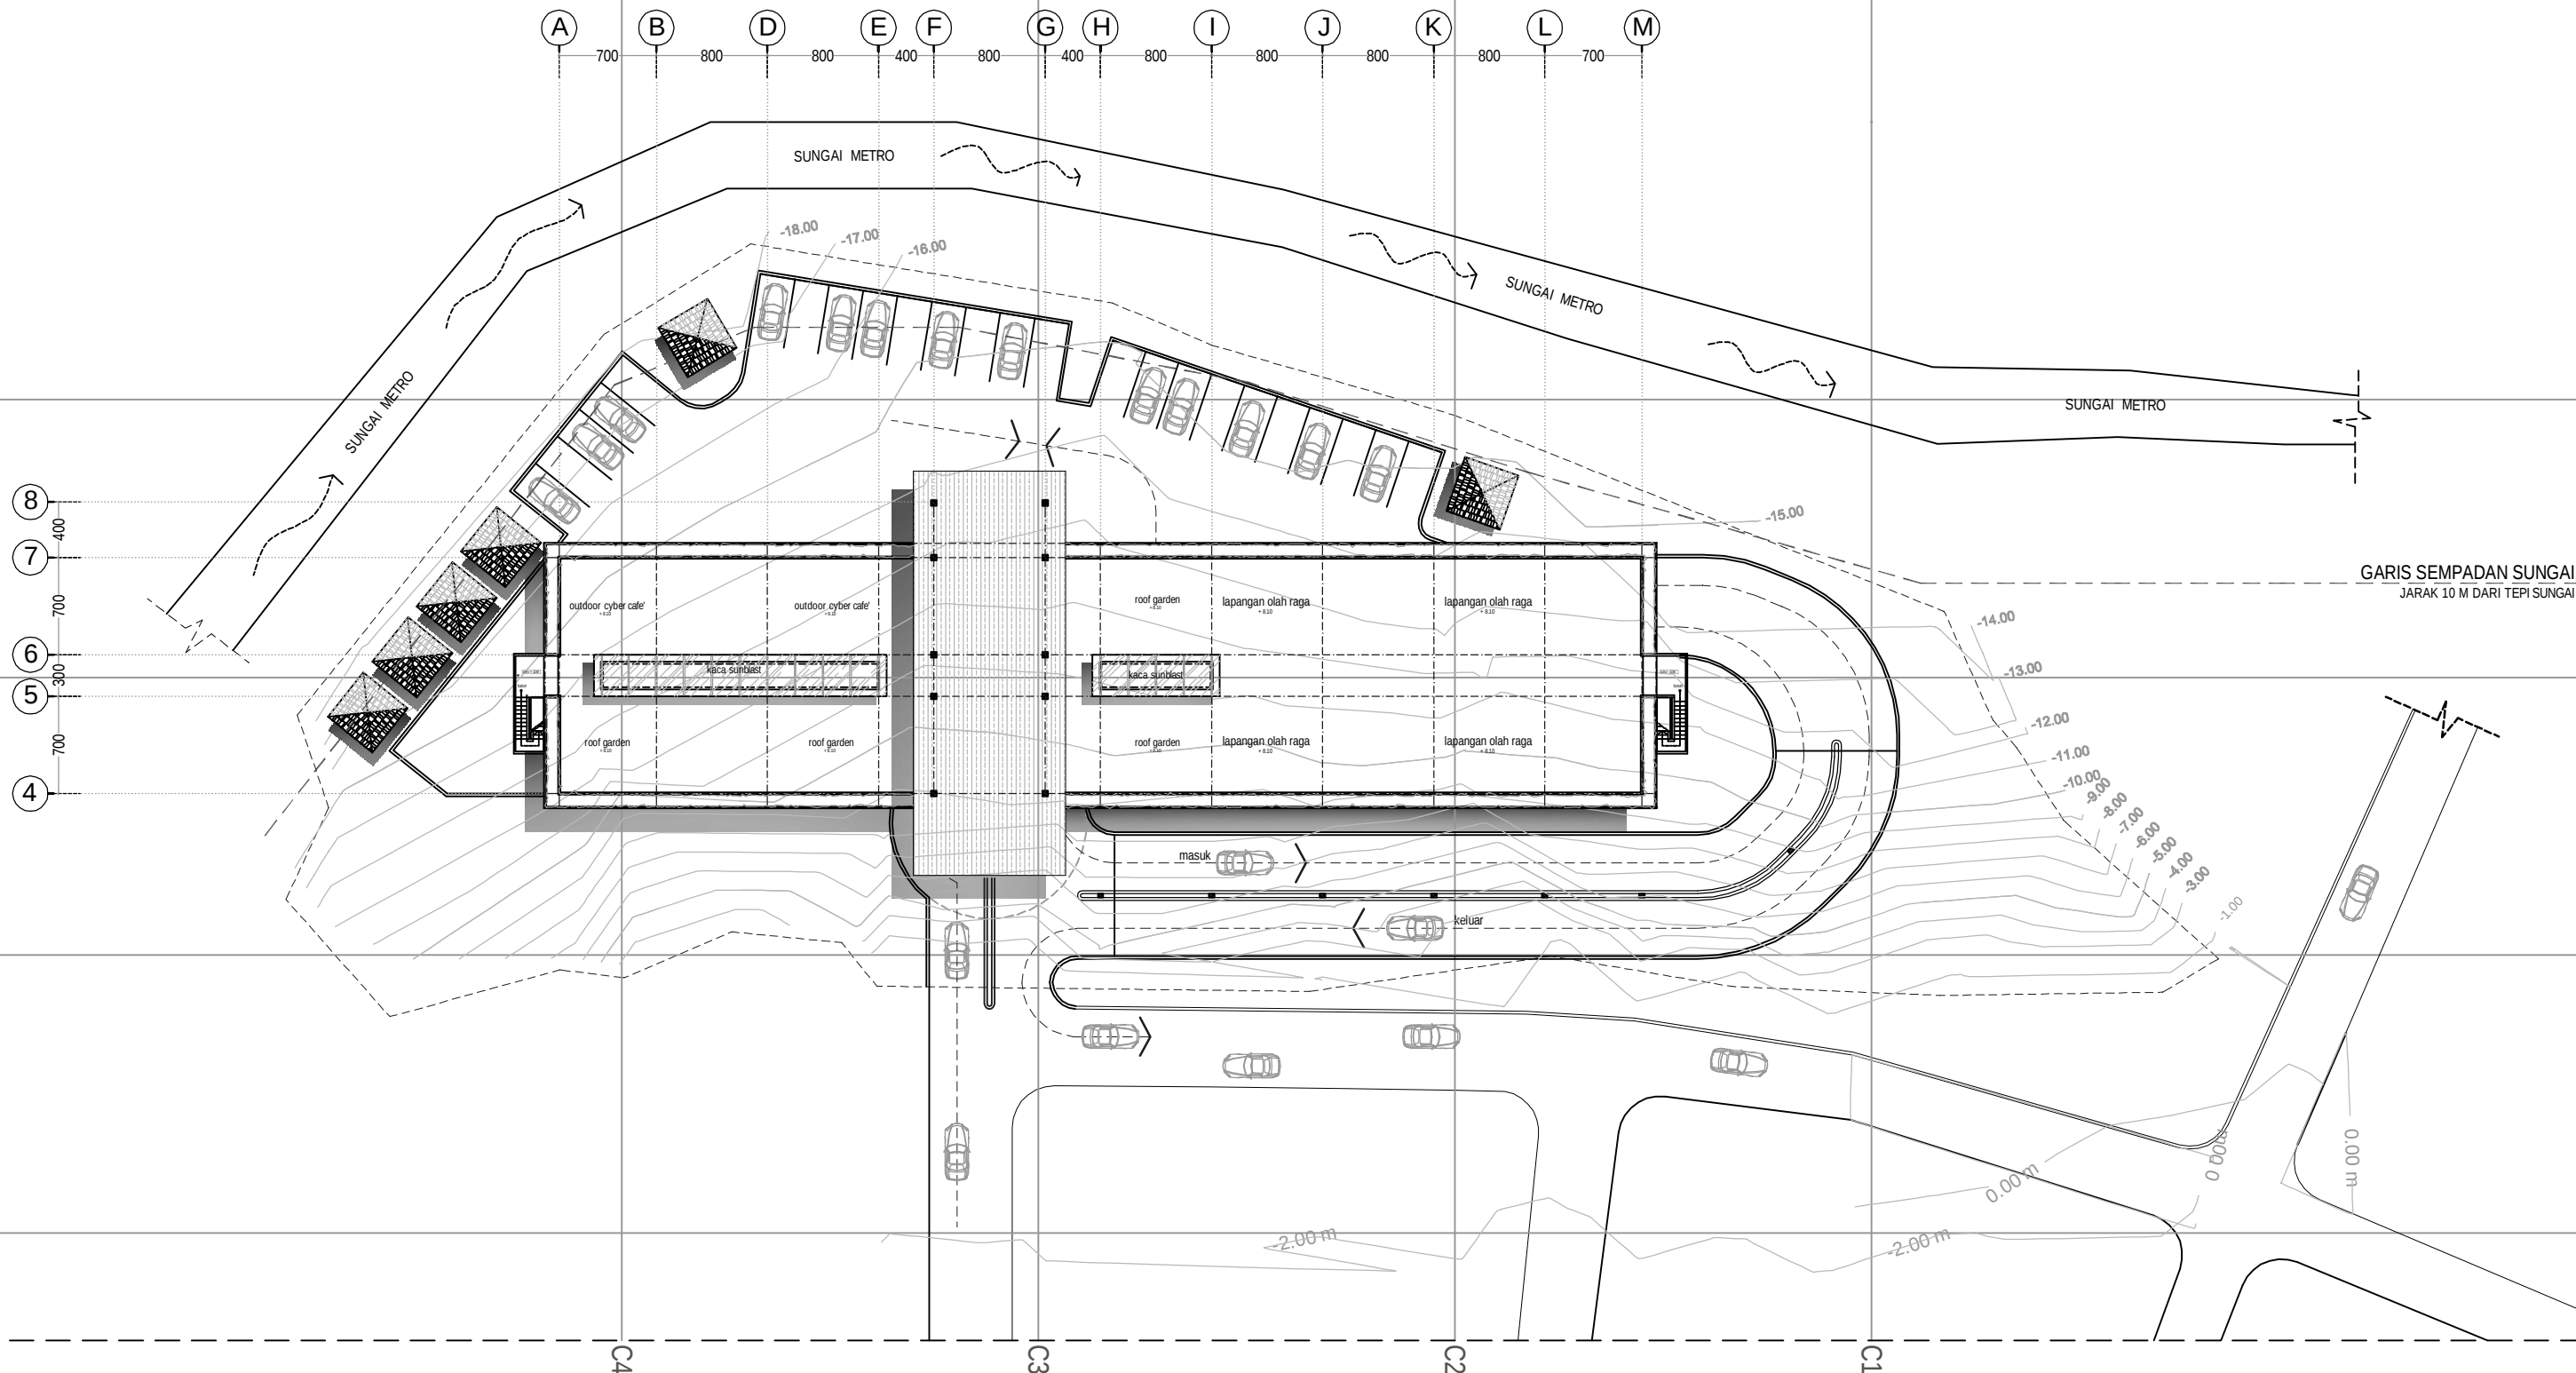

3 SITE PLAN
skala 1 : 500

OWNING COMPANY	DESIGN CONSULTANT	NO.	REVISION NOTE	DATE	SIGN	APPROVED BY	PROJECT ARCH.	CHECKED BY	DRAWING TITLE	SCALE	PAPER SIZE	DATE
	 MULTIDIMENSI consultant KANTOR : JL. KERTAYANG BARU II, NO. 79 - SURABAYA PHONE : 031-8500000 Fax: 031-8500000 Email: 031-8500000 E-MAIL : info@multidimensi.com									1. 500	A3	
OWNER						PRINCIPAL ARCH.	ENGINEER	DRAWN BY	SITE PLAN		DWG CODE	DWG NO.
YAYASAN STT STIKMA	COPYRIGHT NO PART OF THIS DOCUMENT MAY BE REPRODUCED, TRANSMITTED OR RECORDED IN ANY FORM OR OTHERWISE, WITHOUT THE PRIOR WRITTEN PERMISSION OF ARCHITECTS FOR SUPPLEMENT					ARI, IAI	WIDI, Amd	BAYU, Amd			A2	103

PERENCANAAN GEDUNG
STT STIKMA MALANG
DI JL. SUNAN KALIJAGA - MALANG